

A

B

C

D

E

F

G

H

A

B

C



D

E

F

G

H

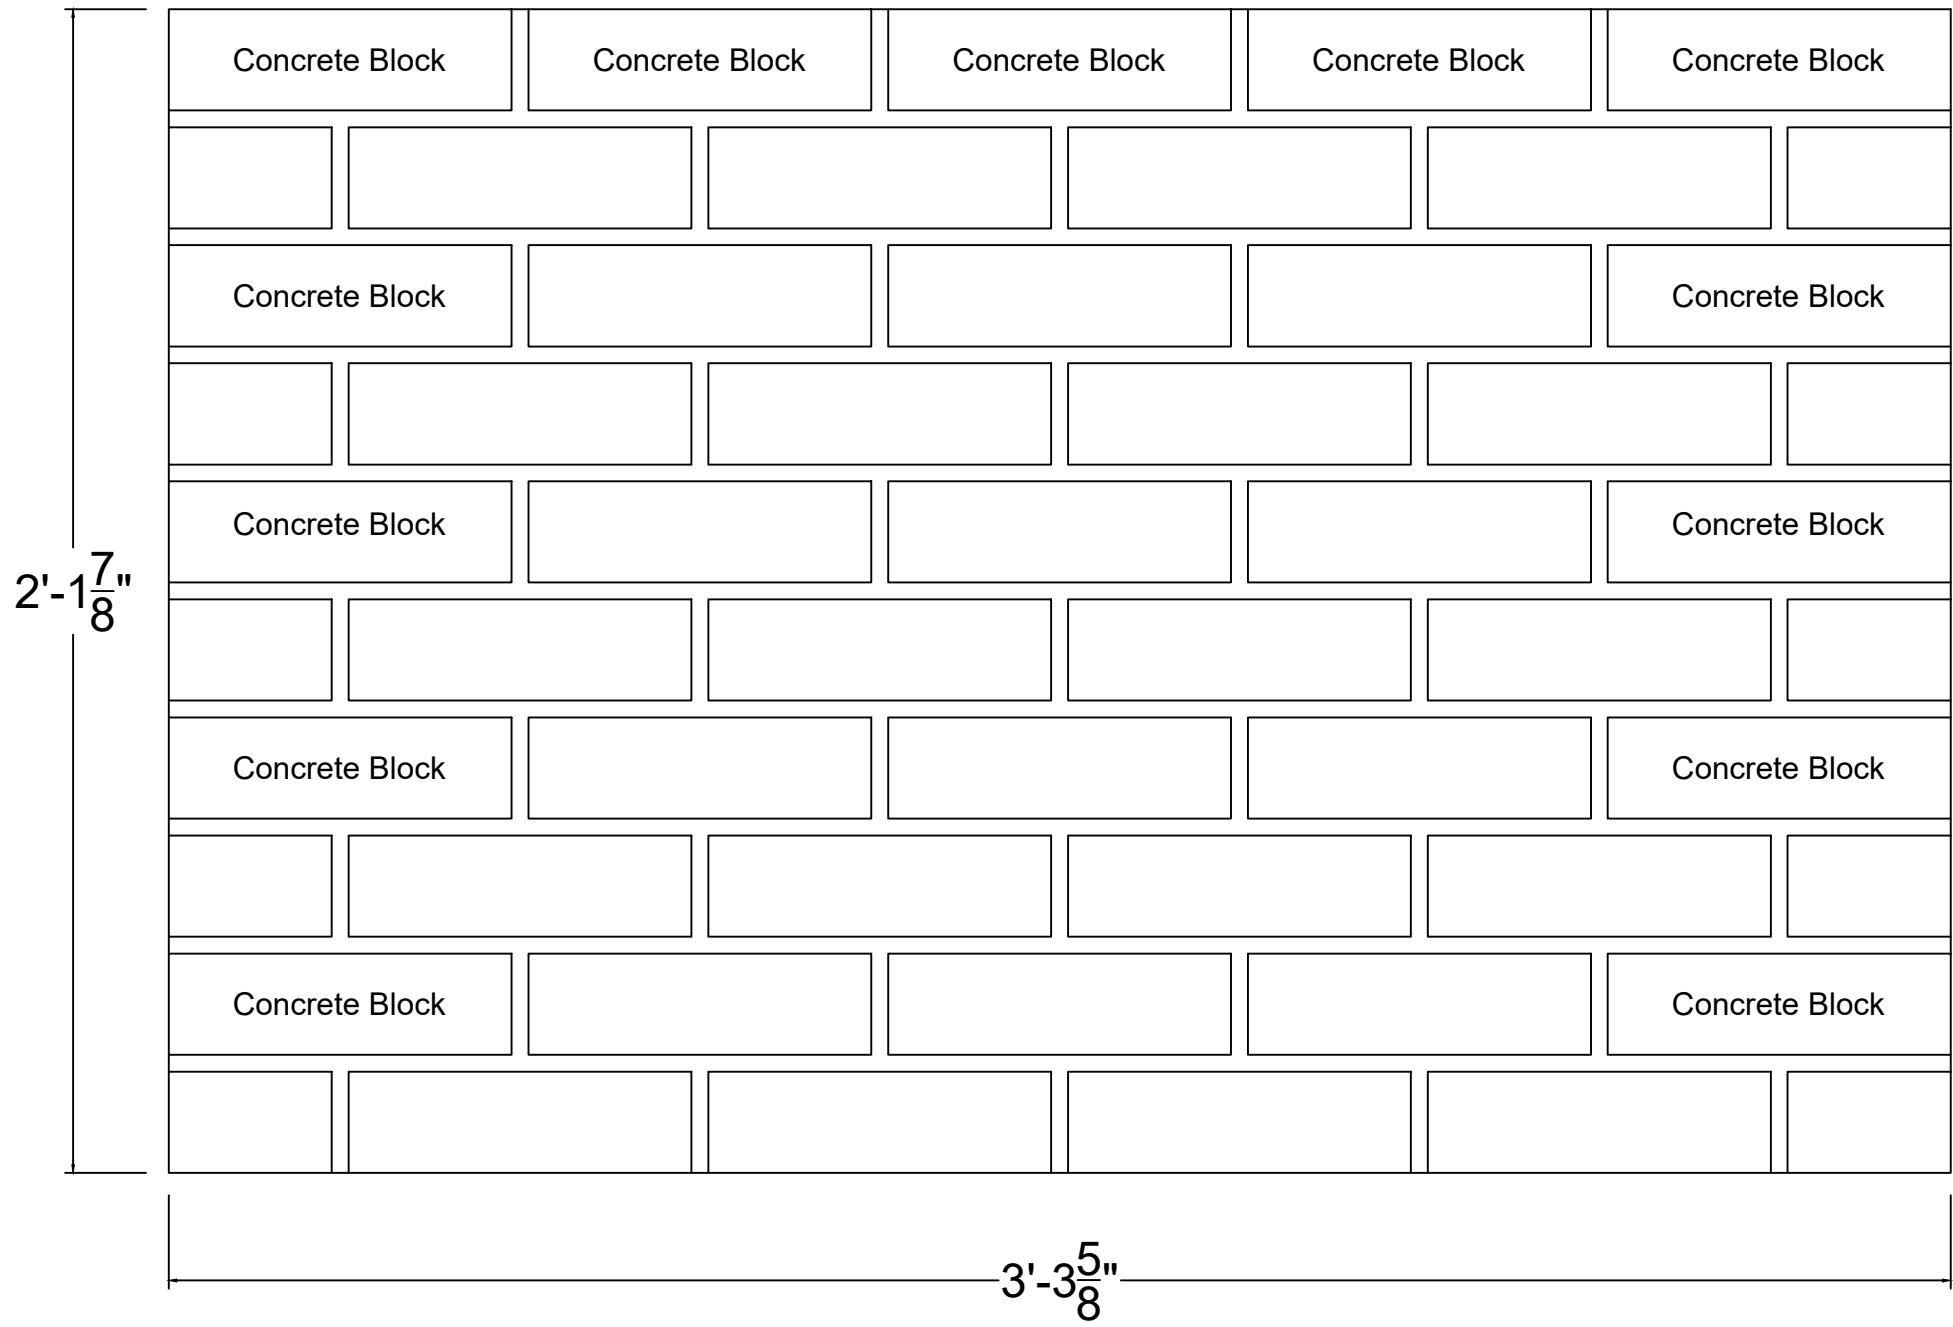
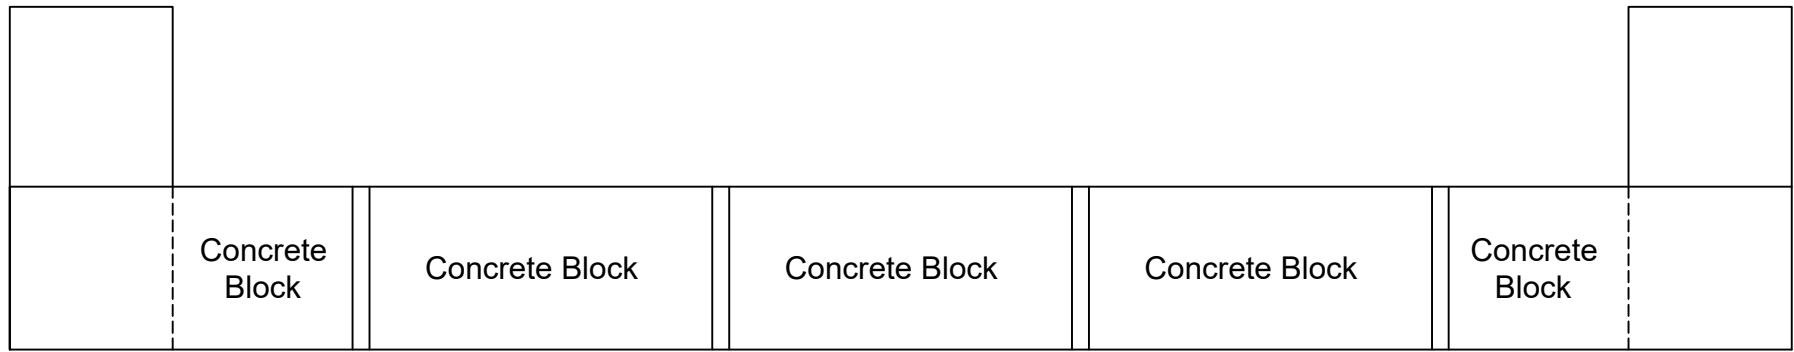


NOTES:

3/8" Mortar Joint

Modular Brick: 3 5/8" x 2 1/4" x 7 5/8"

Concrete Block: 3 5/8" x 2 1/4" x 7 5/8"

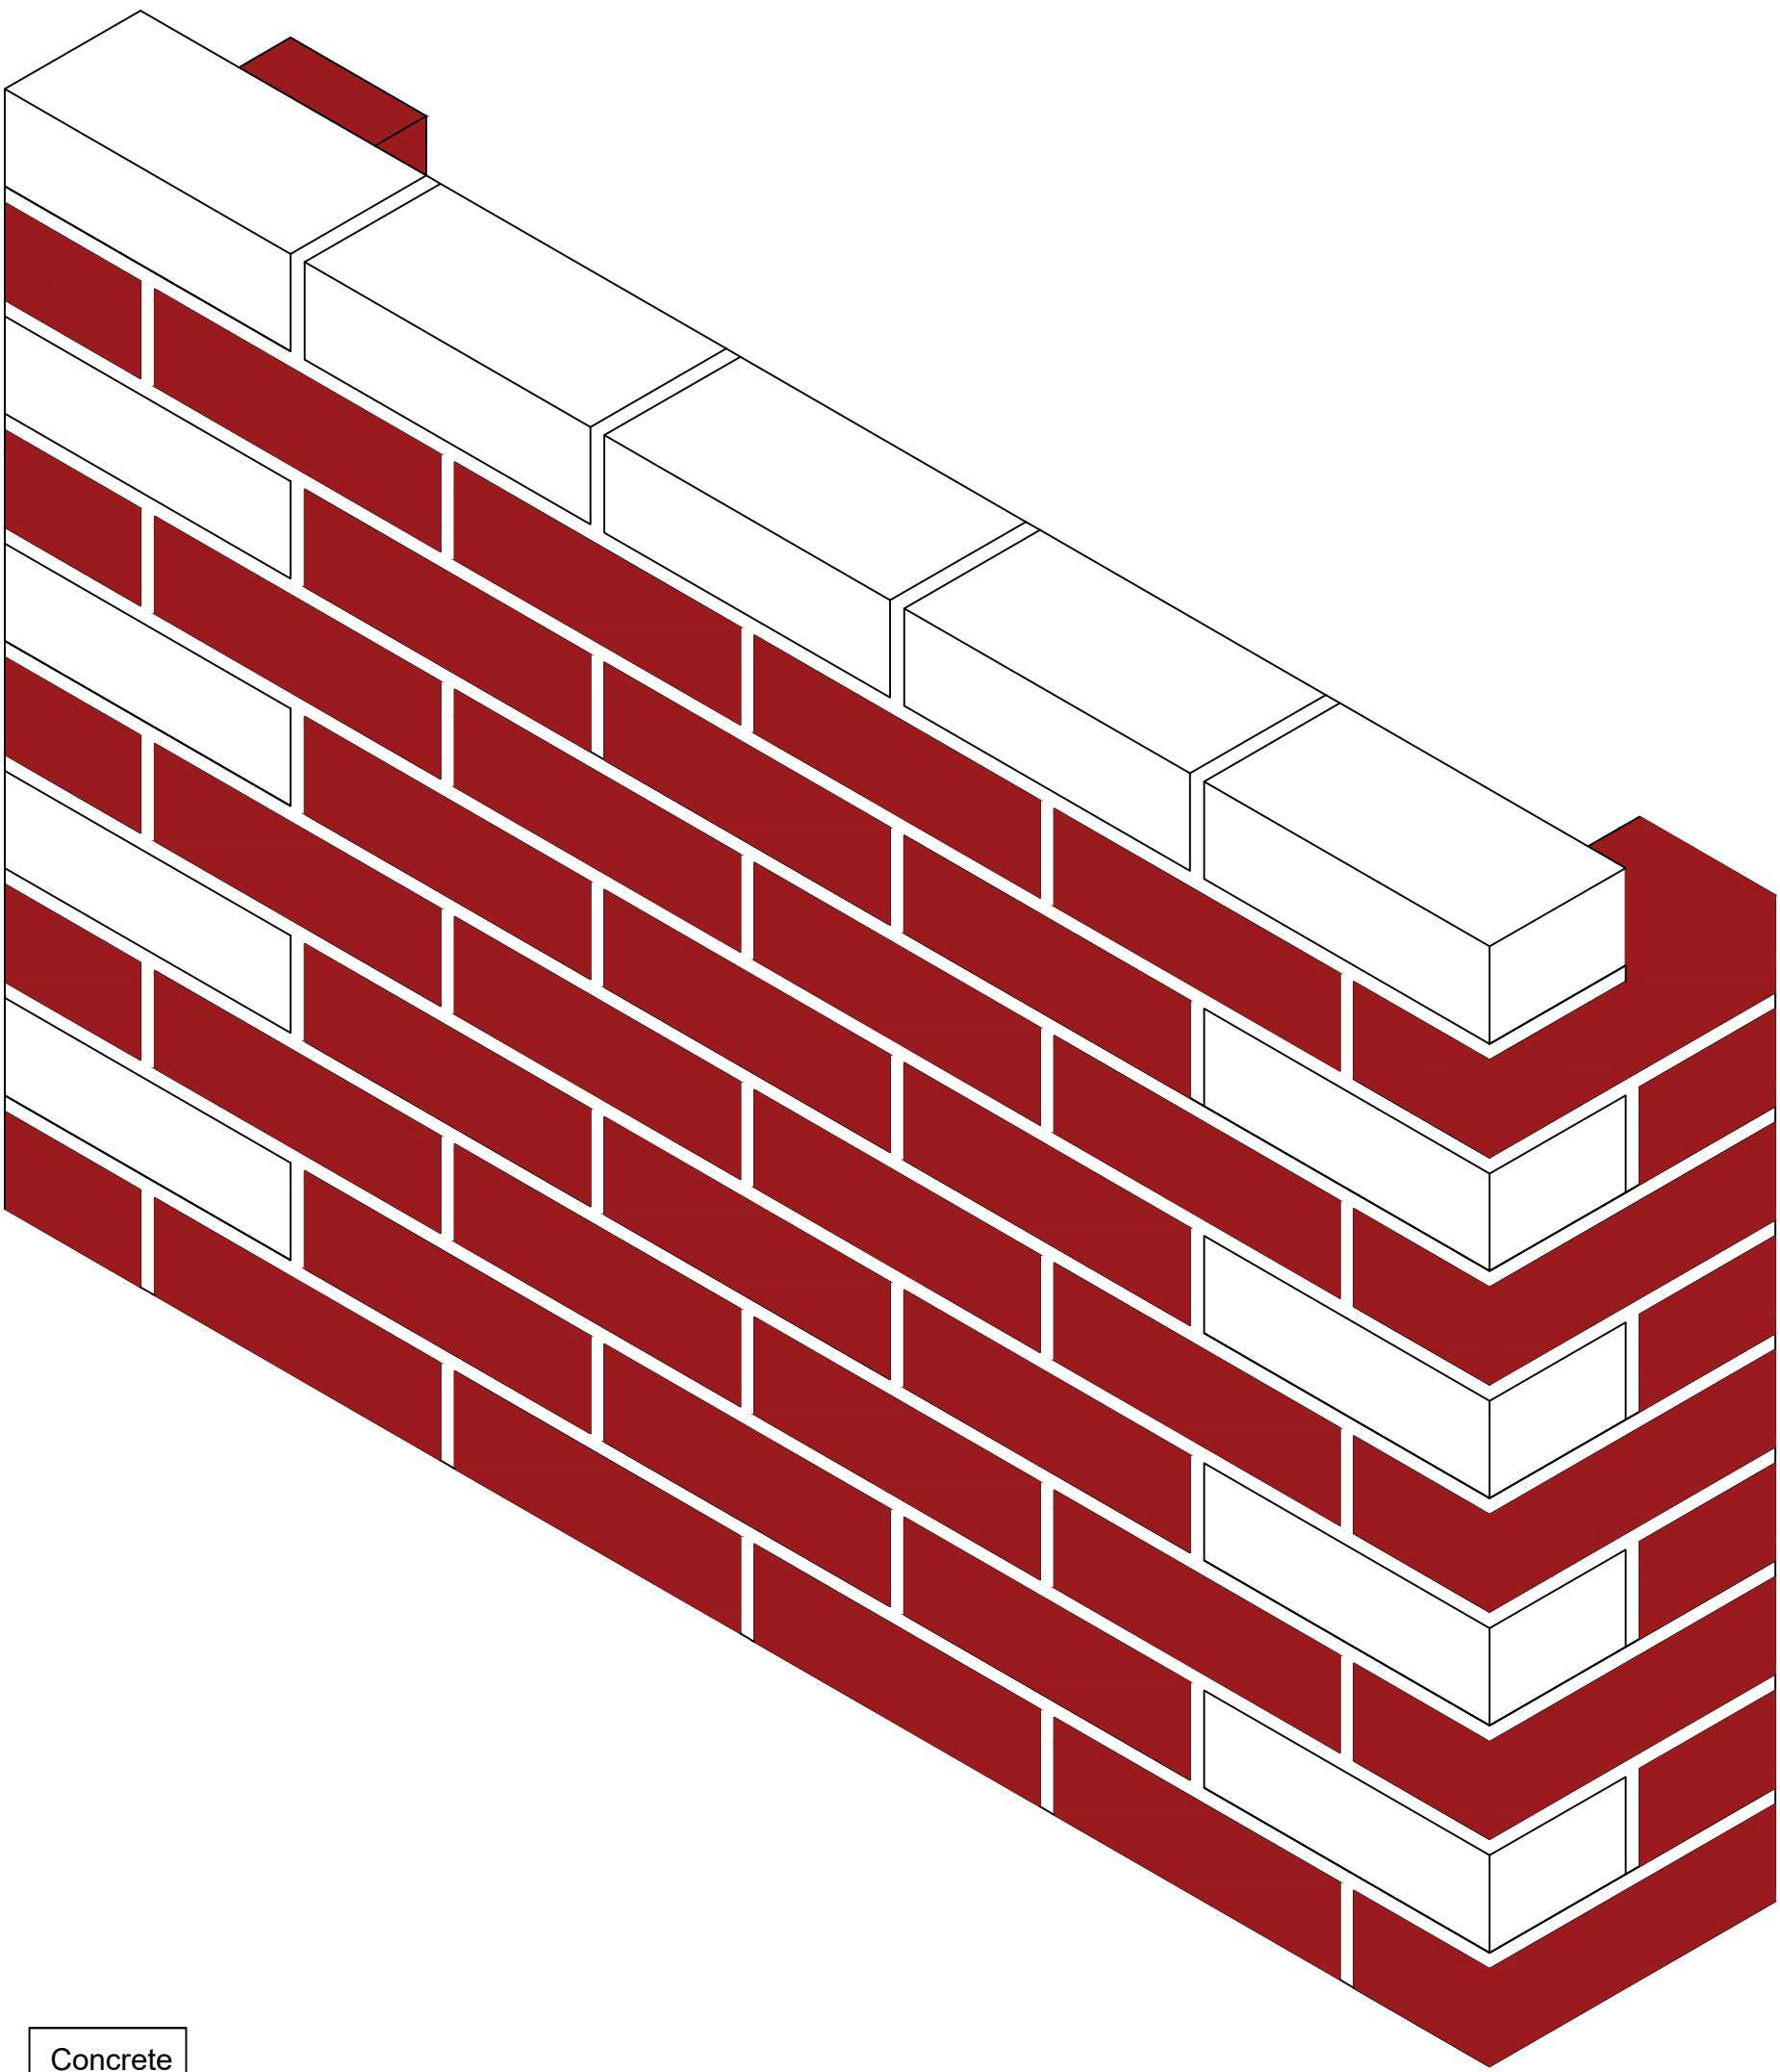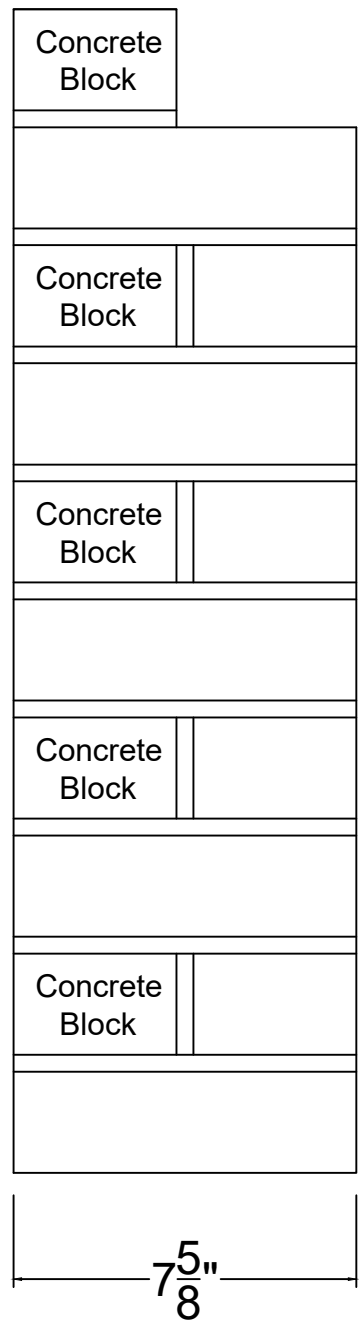

Itemref	Quantity	Title/Name, designation, material, dimension etc			Article No./Reference	
Designed by XXX	Checked by XXX	Approved by - date XXX - 00/00/00	Filename XXX	Date 00/00/00	Scale 1:1	
XXX			XXX			
			X	Edition 0	Sheet 1/1	